


FILL EXISTING OPENING DETAIL

N.T.S.

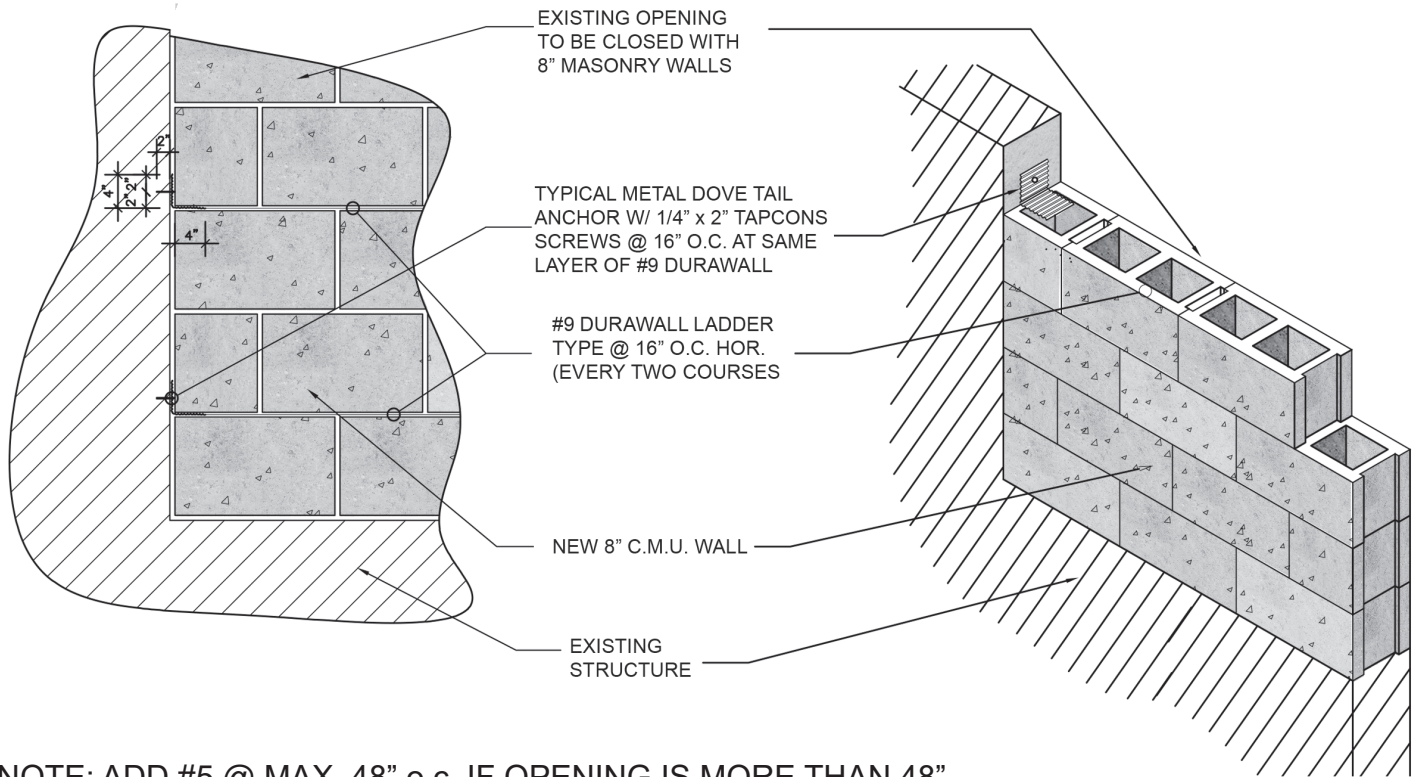

NOTE: ADD #5 @ MAX. 48" o.c. IF OPENING IS MORE THAN 48" WIDE EMBEDDED MIN. 6" INTO CONCRETE T-BEAM & FOOTING WITH EPOXY.