

**ADDENDUM NO. 19**

**CITY OF HIALEAH  
PALM CENTER PARKING GARAGE  
265 PALM AVENUE  
HIALEAH, FLORIDA**


**APRIL 14, 2011**

TO ALL CONCERNED

The original Contract Documents for the Project entitled: **CITY OF HIALEAH – PALM CENTER PARKING GARAGE – ELECTRICAL , BID NO. 2009/10-3230-00-086** is amended as noted in this Addendum No. 19.

This Addendum No. 19 consists of 1 Typed Page, 0 Sketches 0 Attachment and 5 Drawings. All other items and conditions of the original Contract Documents shall remain unchanged. This Addendum shall become a part of the Contract Documents.

Approved for issue:

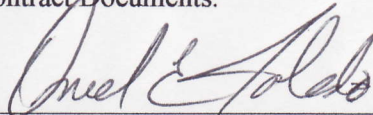

Oniel E. Toledo – Project Manager  
Construction & Maintenance

Date: April 14, 2011

ACKNOWLEDGEMENT

Receipt of this **Addendum No. 19** shall be acknowledged in the space provided on the ADDENDUM RECEIPT FORM (ARF) (copy attached) now a part of the Contract Documents and to be faxed immediately to City of Hialeah @ (305) 687-2642 and submitted with sealed bids.

DRAWINGS:


**PHOTOMETRIC FIRST FLOOR  
PHOTOMETRIC FIRST FLOOR EGRESS  
PHOTOMETRIC SECOND & THIRD FLOOR  
PHOTOMETRIC SECOND & THIRD FLOOR EGRESS  
PHOTOMETRIC ROOF TOP**

CLARIFICATIONS:


1. Contractor will install all the light fixtures as shown on attached drawings. All light fixtures will use LED bulbs. City will supply the fixtures and the bulbs.
2. Contractor must take into consideration that the Egress drawings, include the emergency light fixtures with ballast. Contractor must add the necessary wiring to have the emergency bulb working separately on each of the fixtures.

# 1st FLOOR


## ADDED FIXTURE

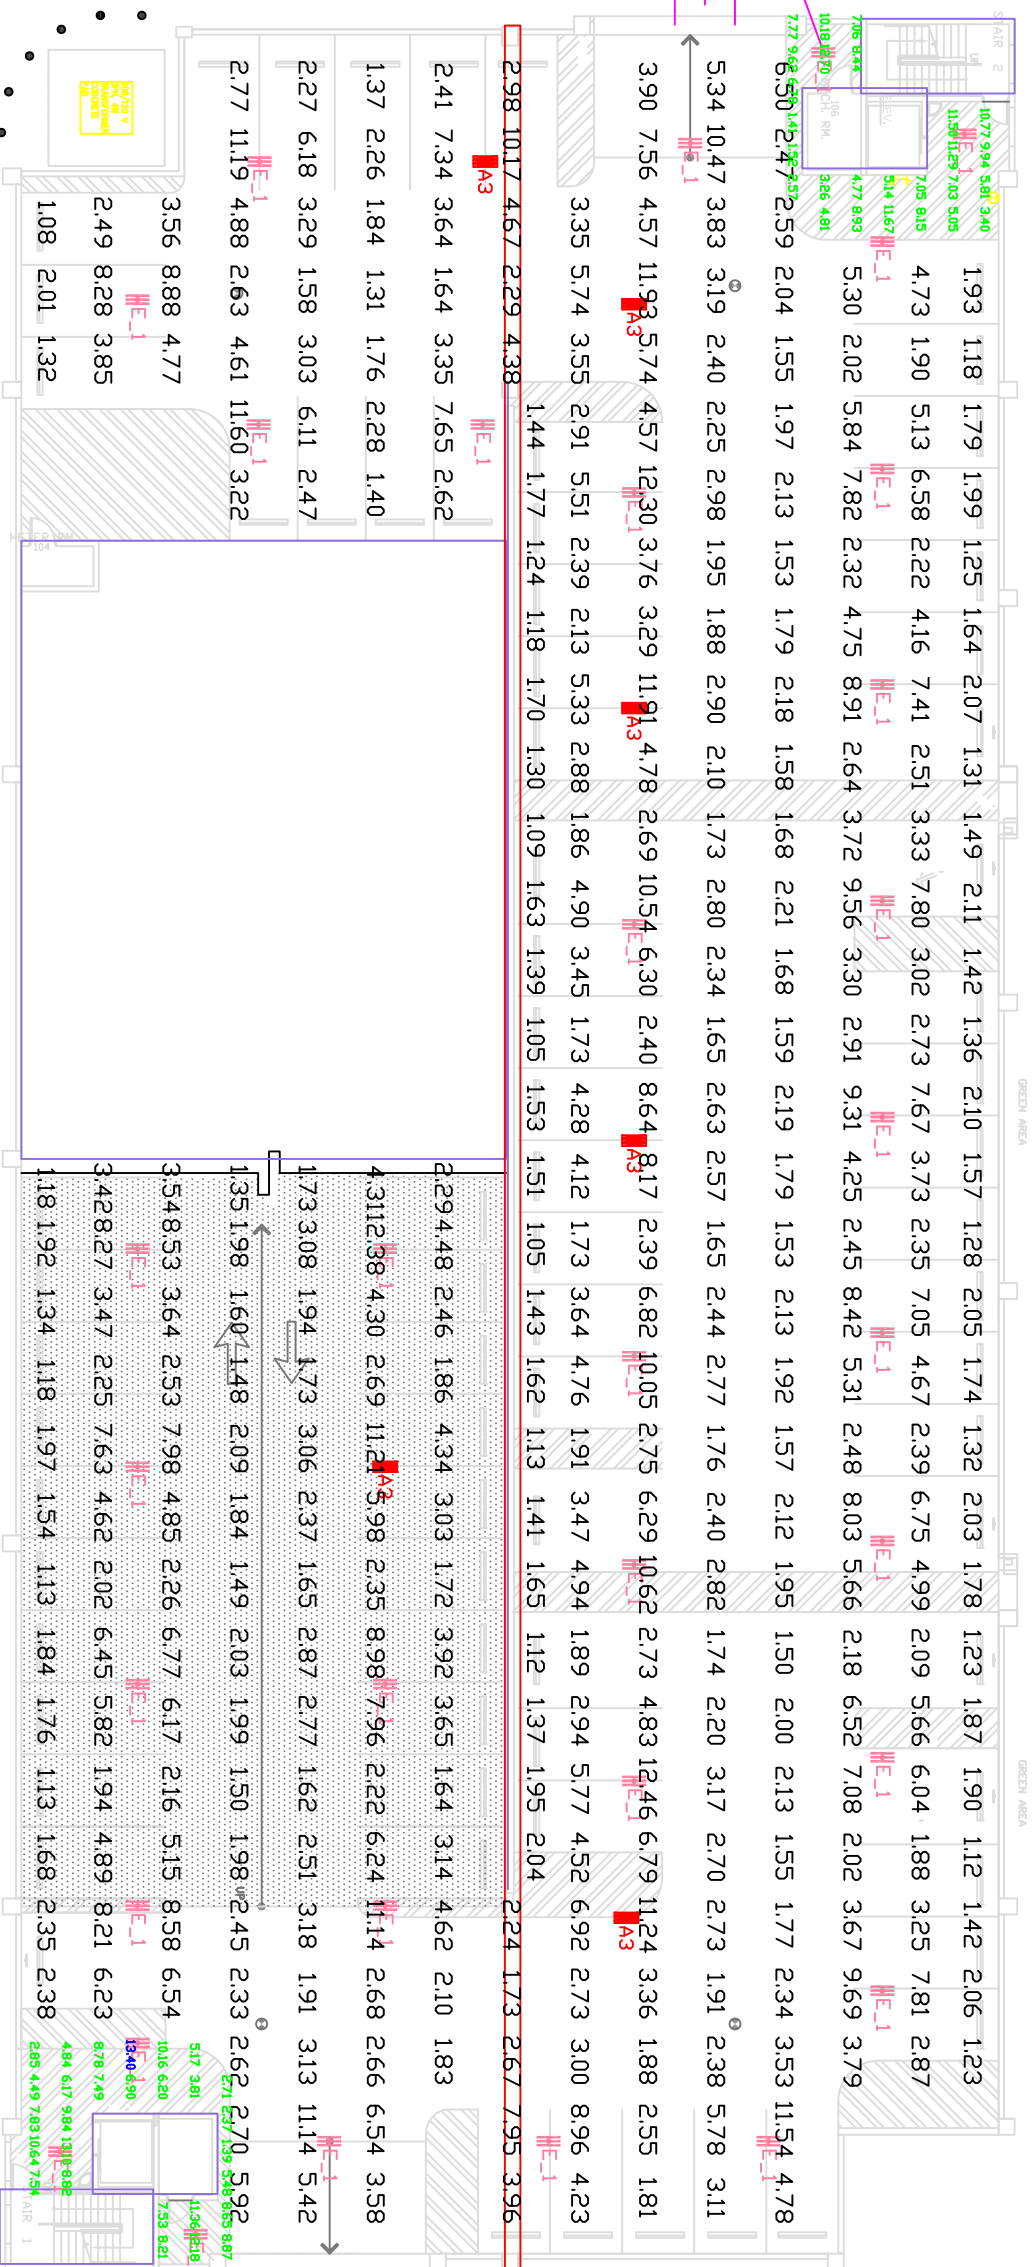

# 1st FLOOR EGRESS

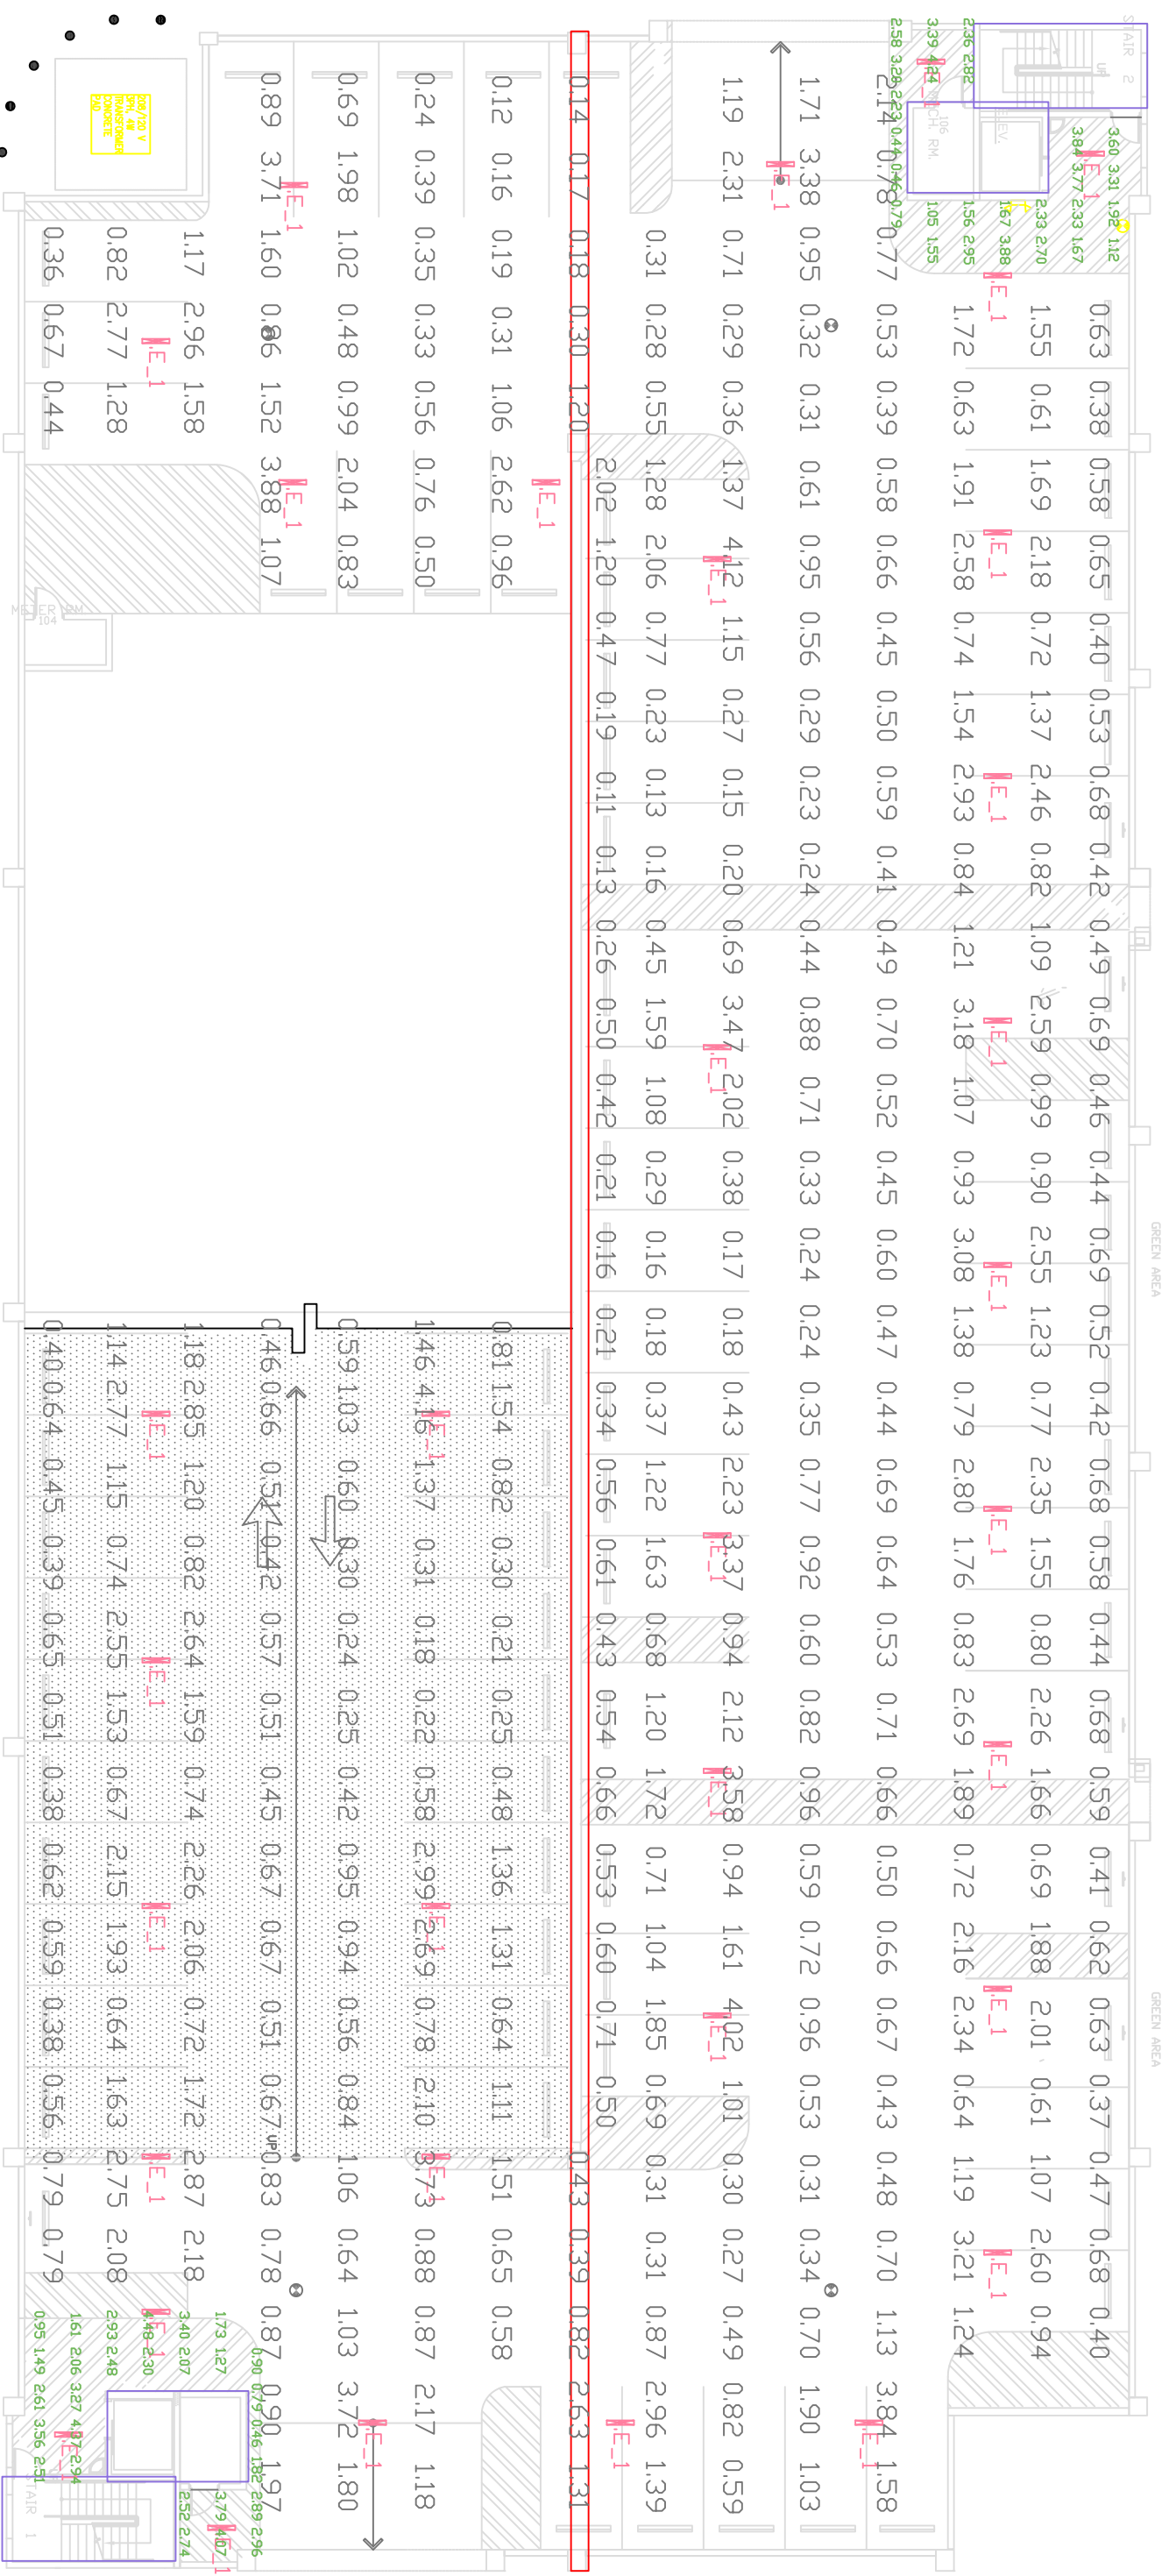


# 2nd & 3rd FLOOR

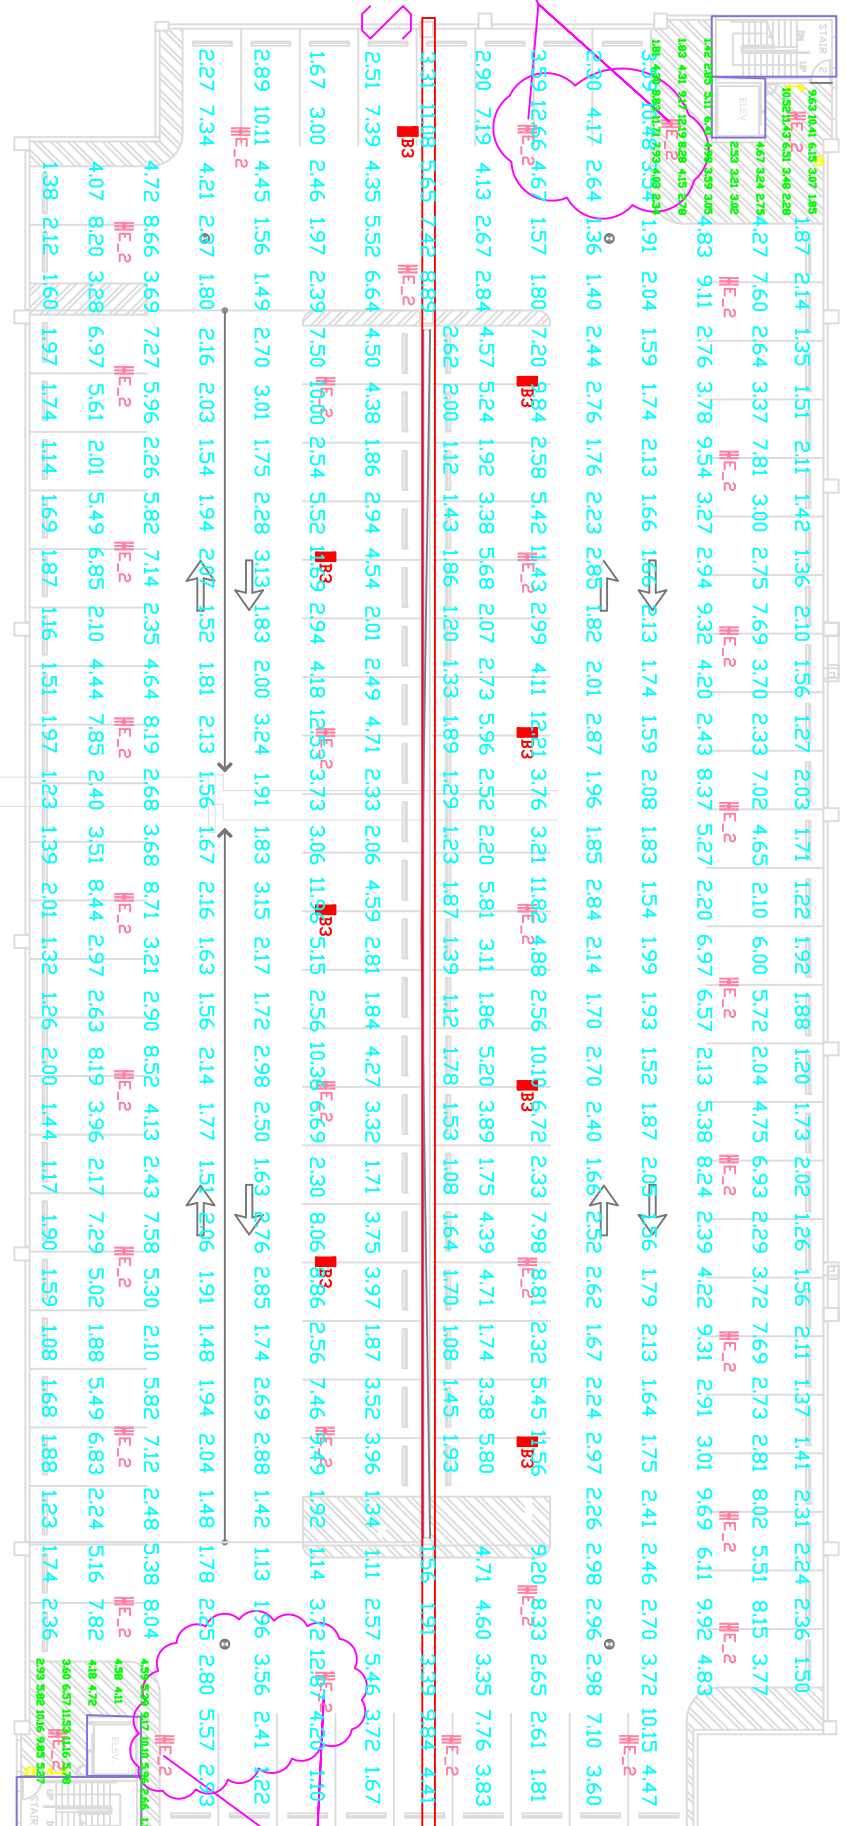


MOVED FIXTURES

MOVED FIXTURES

# 2nd & 3rd FLOOR EGRESS

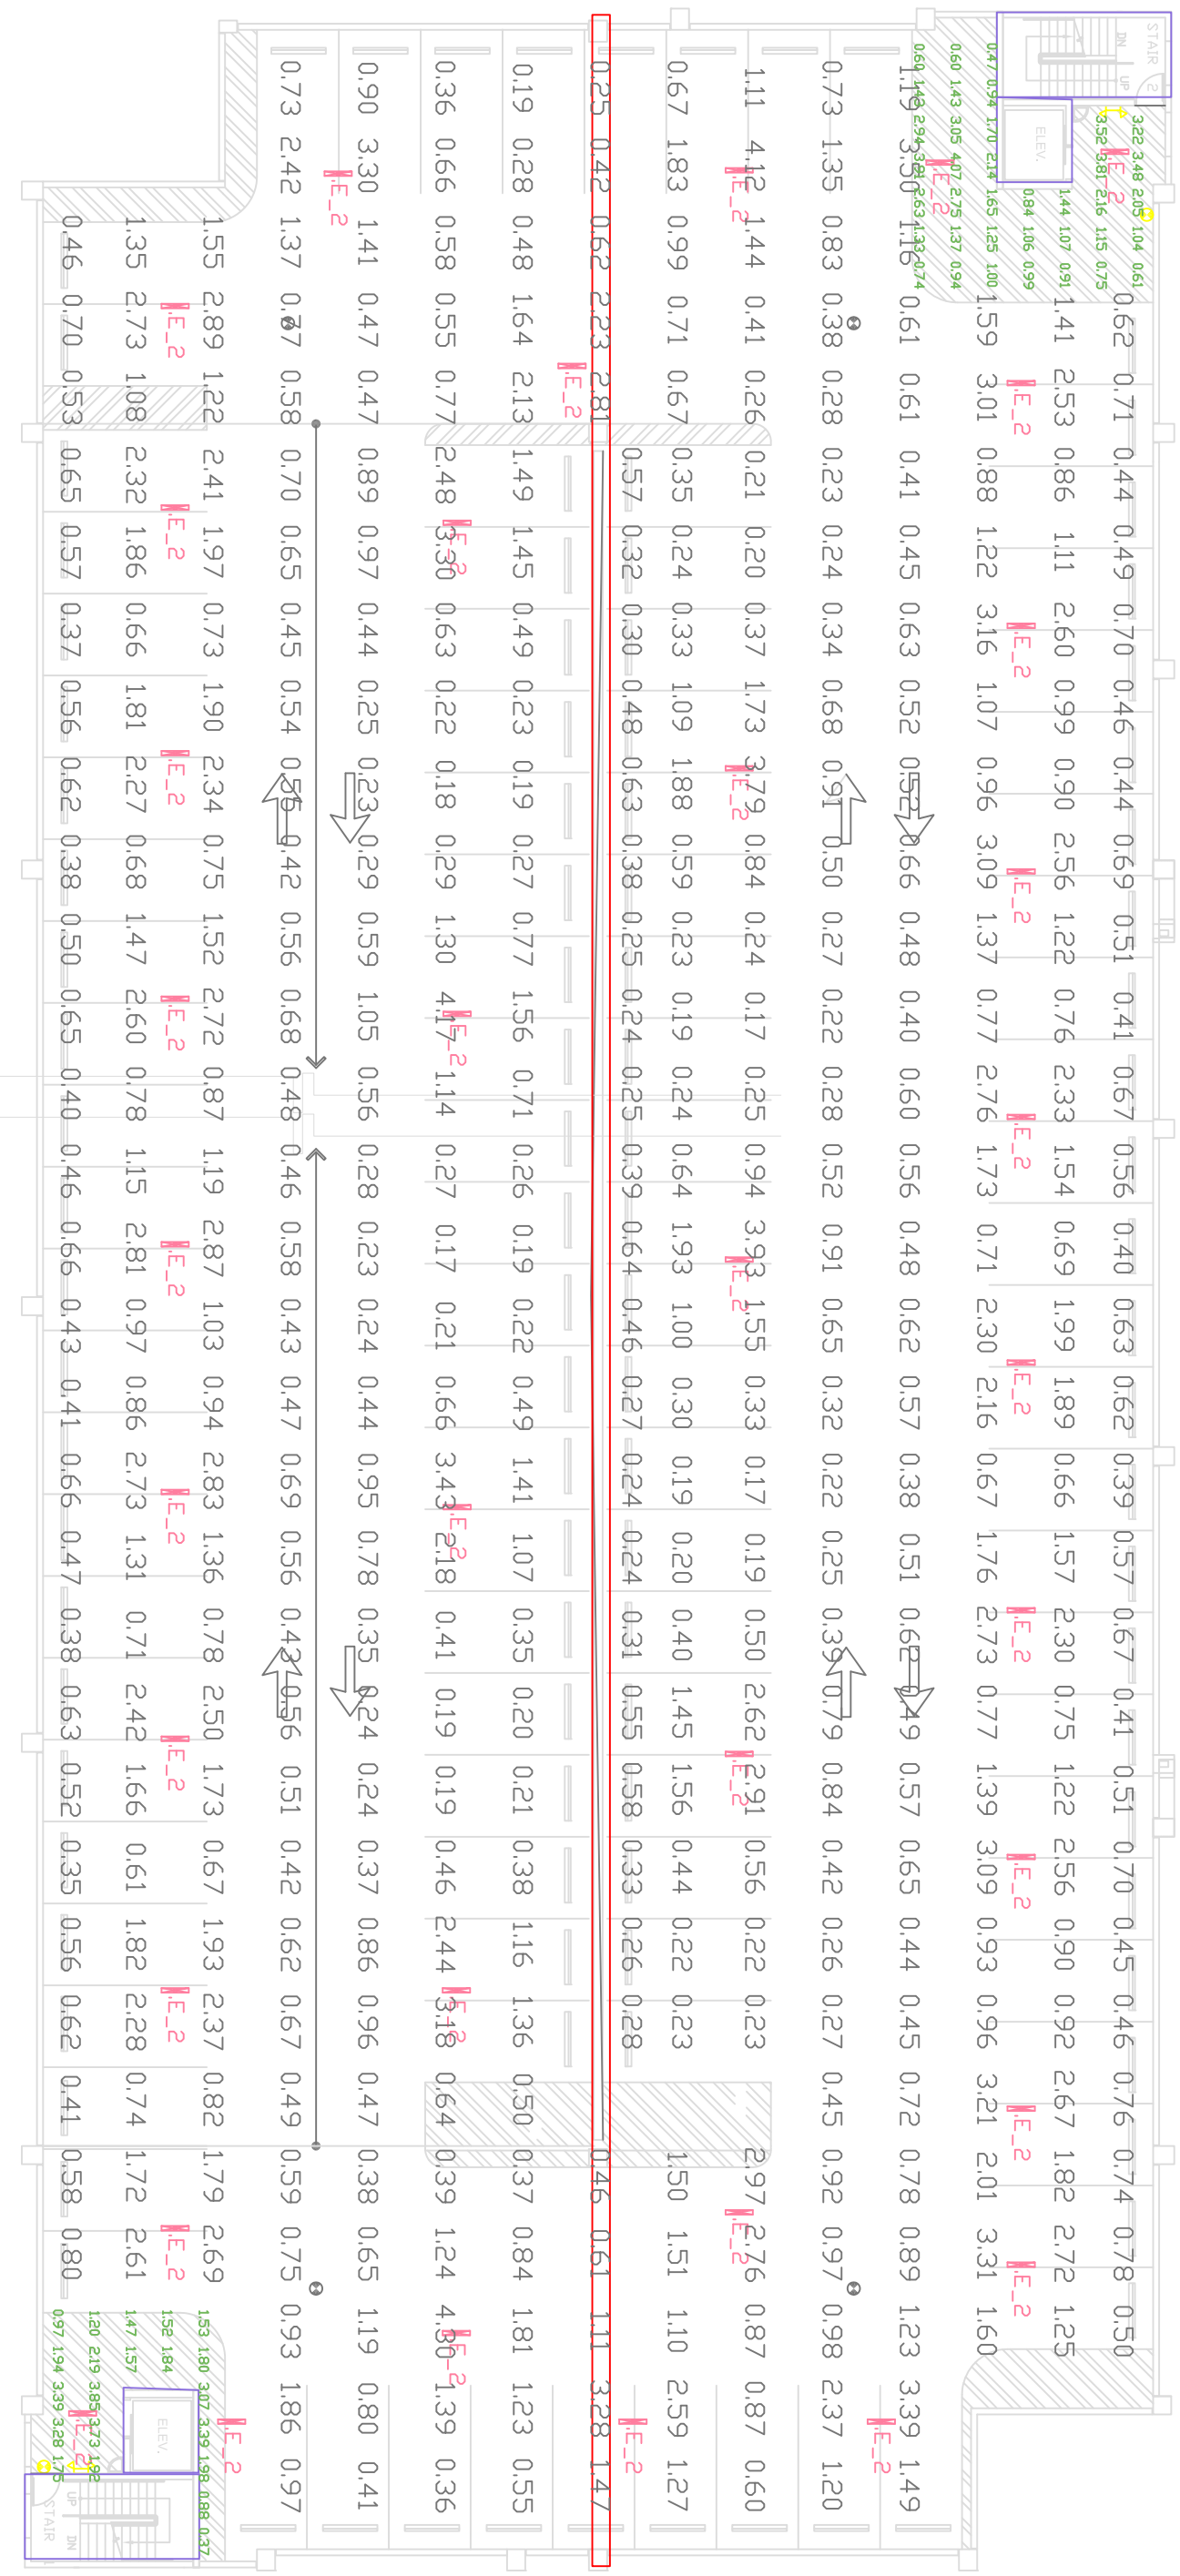

# ROOF TOP

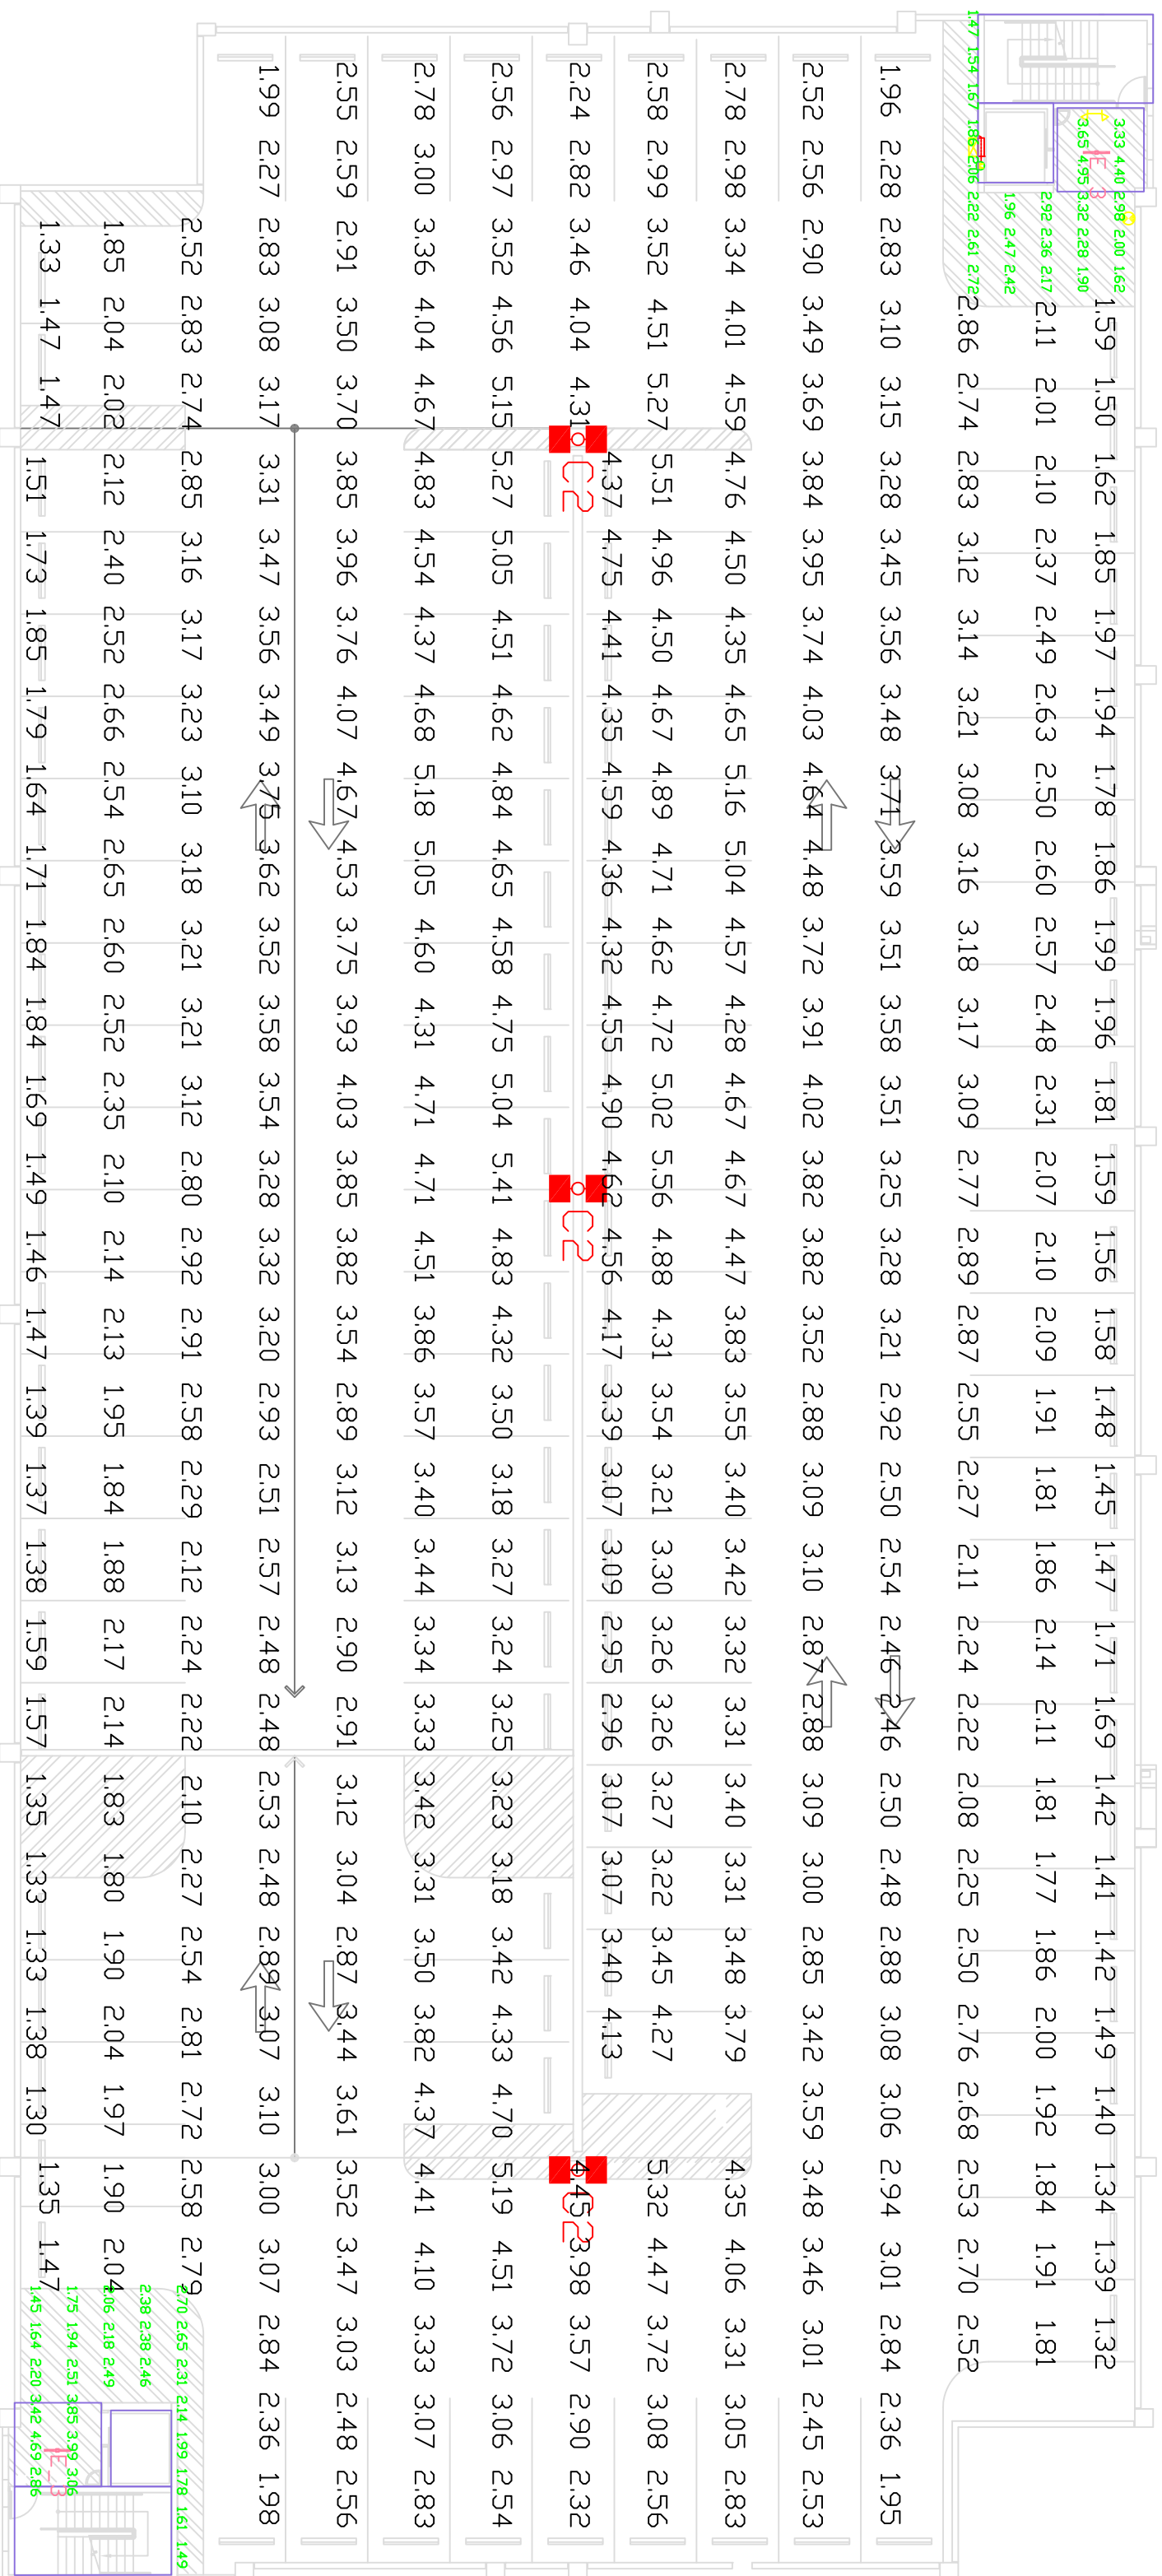

**ADDENDUM RECEIPT FORM**

**CITY OF HIALEAH  
PALM CENTER PARKING GARAGE**

**ELECTRICAL (BID # 2009/10-3230-00-086)**

**CONTRACTOR'S NAME** \_\_\_\_\_

**ADDRESS** \_\_\_\_\_

**PHONE NO.** \_\_\_\_\_ **FAX NO.** \_\_\_\_\_

**CONTACT NAME** \_\_\_\_\_ **E-MAIL** \_\_\_\_\_

**THE BIDDER ACKNOWLEDGES RECEIPT OF THE FOLLOWING ADDENDUM BY SIGNING AND DATING BELOW: (COPY OF THIS FORM MUST BE FAXED AND IMMEDIATELY TO CITY of HIALEAH @ (305) 687-2642**

<u>ADDENDUM</u>	<u>SIGNATURE</u>	<u>DATE</u>
19	_____	_____
_____	_____	_____
_____	_____	_____
_____	_____	_____
_____	_____	_____
_____	_____	_____
_____	_____	_____

**ARF**