




**City of Hialeah**  
 Construction and Maintenance  
 900 East 36th Street Bldg. 1  
 HIALEAH, FLORIDA 33013  
 Tel: (305) 687-2682  
 Fax: (305) 687-2642

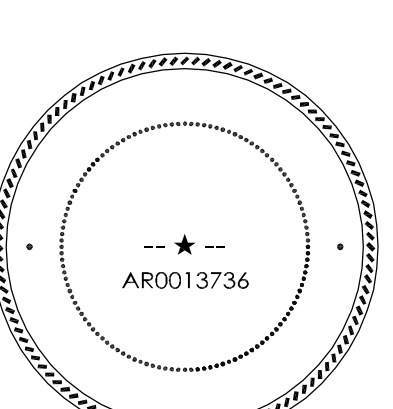

**City Architect**  
**REINALDO A GOMEZ**  
 L.I.C. AR0013736

PROJECT NO.  
**1004**

**PALM CENTER**  
**GARAGE**

PROJECT ADDRESS:  
 HIALEAH, FL

**CONSULTANTS**  
**QUIROLA & ASSOCIATES, P.A.**  
 3050 W. 15th Street  
 Suite 100  
 Hialeah, FL 33010  
 Tel: (305) 881-1111  
 Fax: (305) 881-1112  
 CA 00001112

**DE NG ST488**  
 DE NG ST488  
 Electrical Engineer

**1004 W. 22nd St. Suite 100**  
 Hialeah, Florida 33010  
 Tel: (305) 881-1111  
 Fax: (305) 881-1112  
 CA 00001112


No.	DATE	REVISION
1	7/12/10	OWNER REQUEST

DATE: 07-20-2010  
 SCALE: AS SHOWN  
 DRAWN BY: A.F.  
 CHECKED BY: D.G.

This drawing is property of the City of Hialeah and is not to be reproduced or copied in whole or part. It is not to be used on any other project unless so be reviewed upon request.

**ROOF DECK**  
**FIRE ALARM**

SHEET NUMBER  
**FA-3.2**

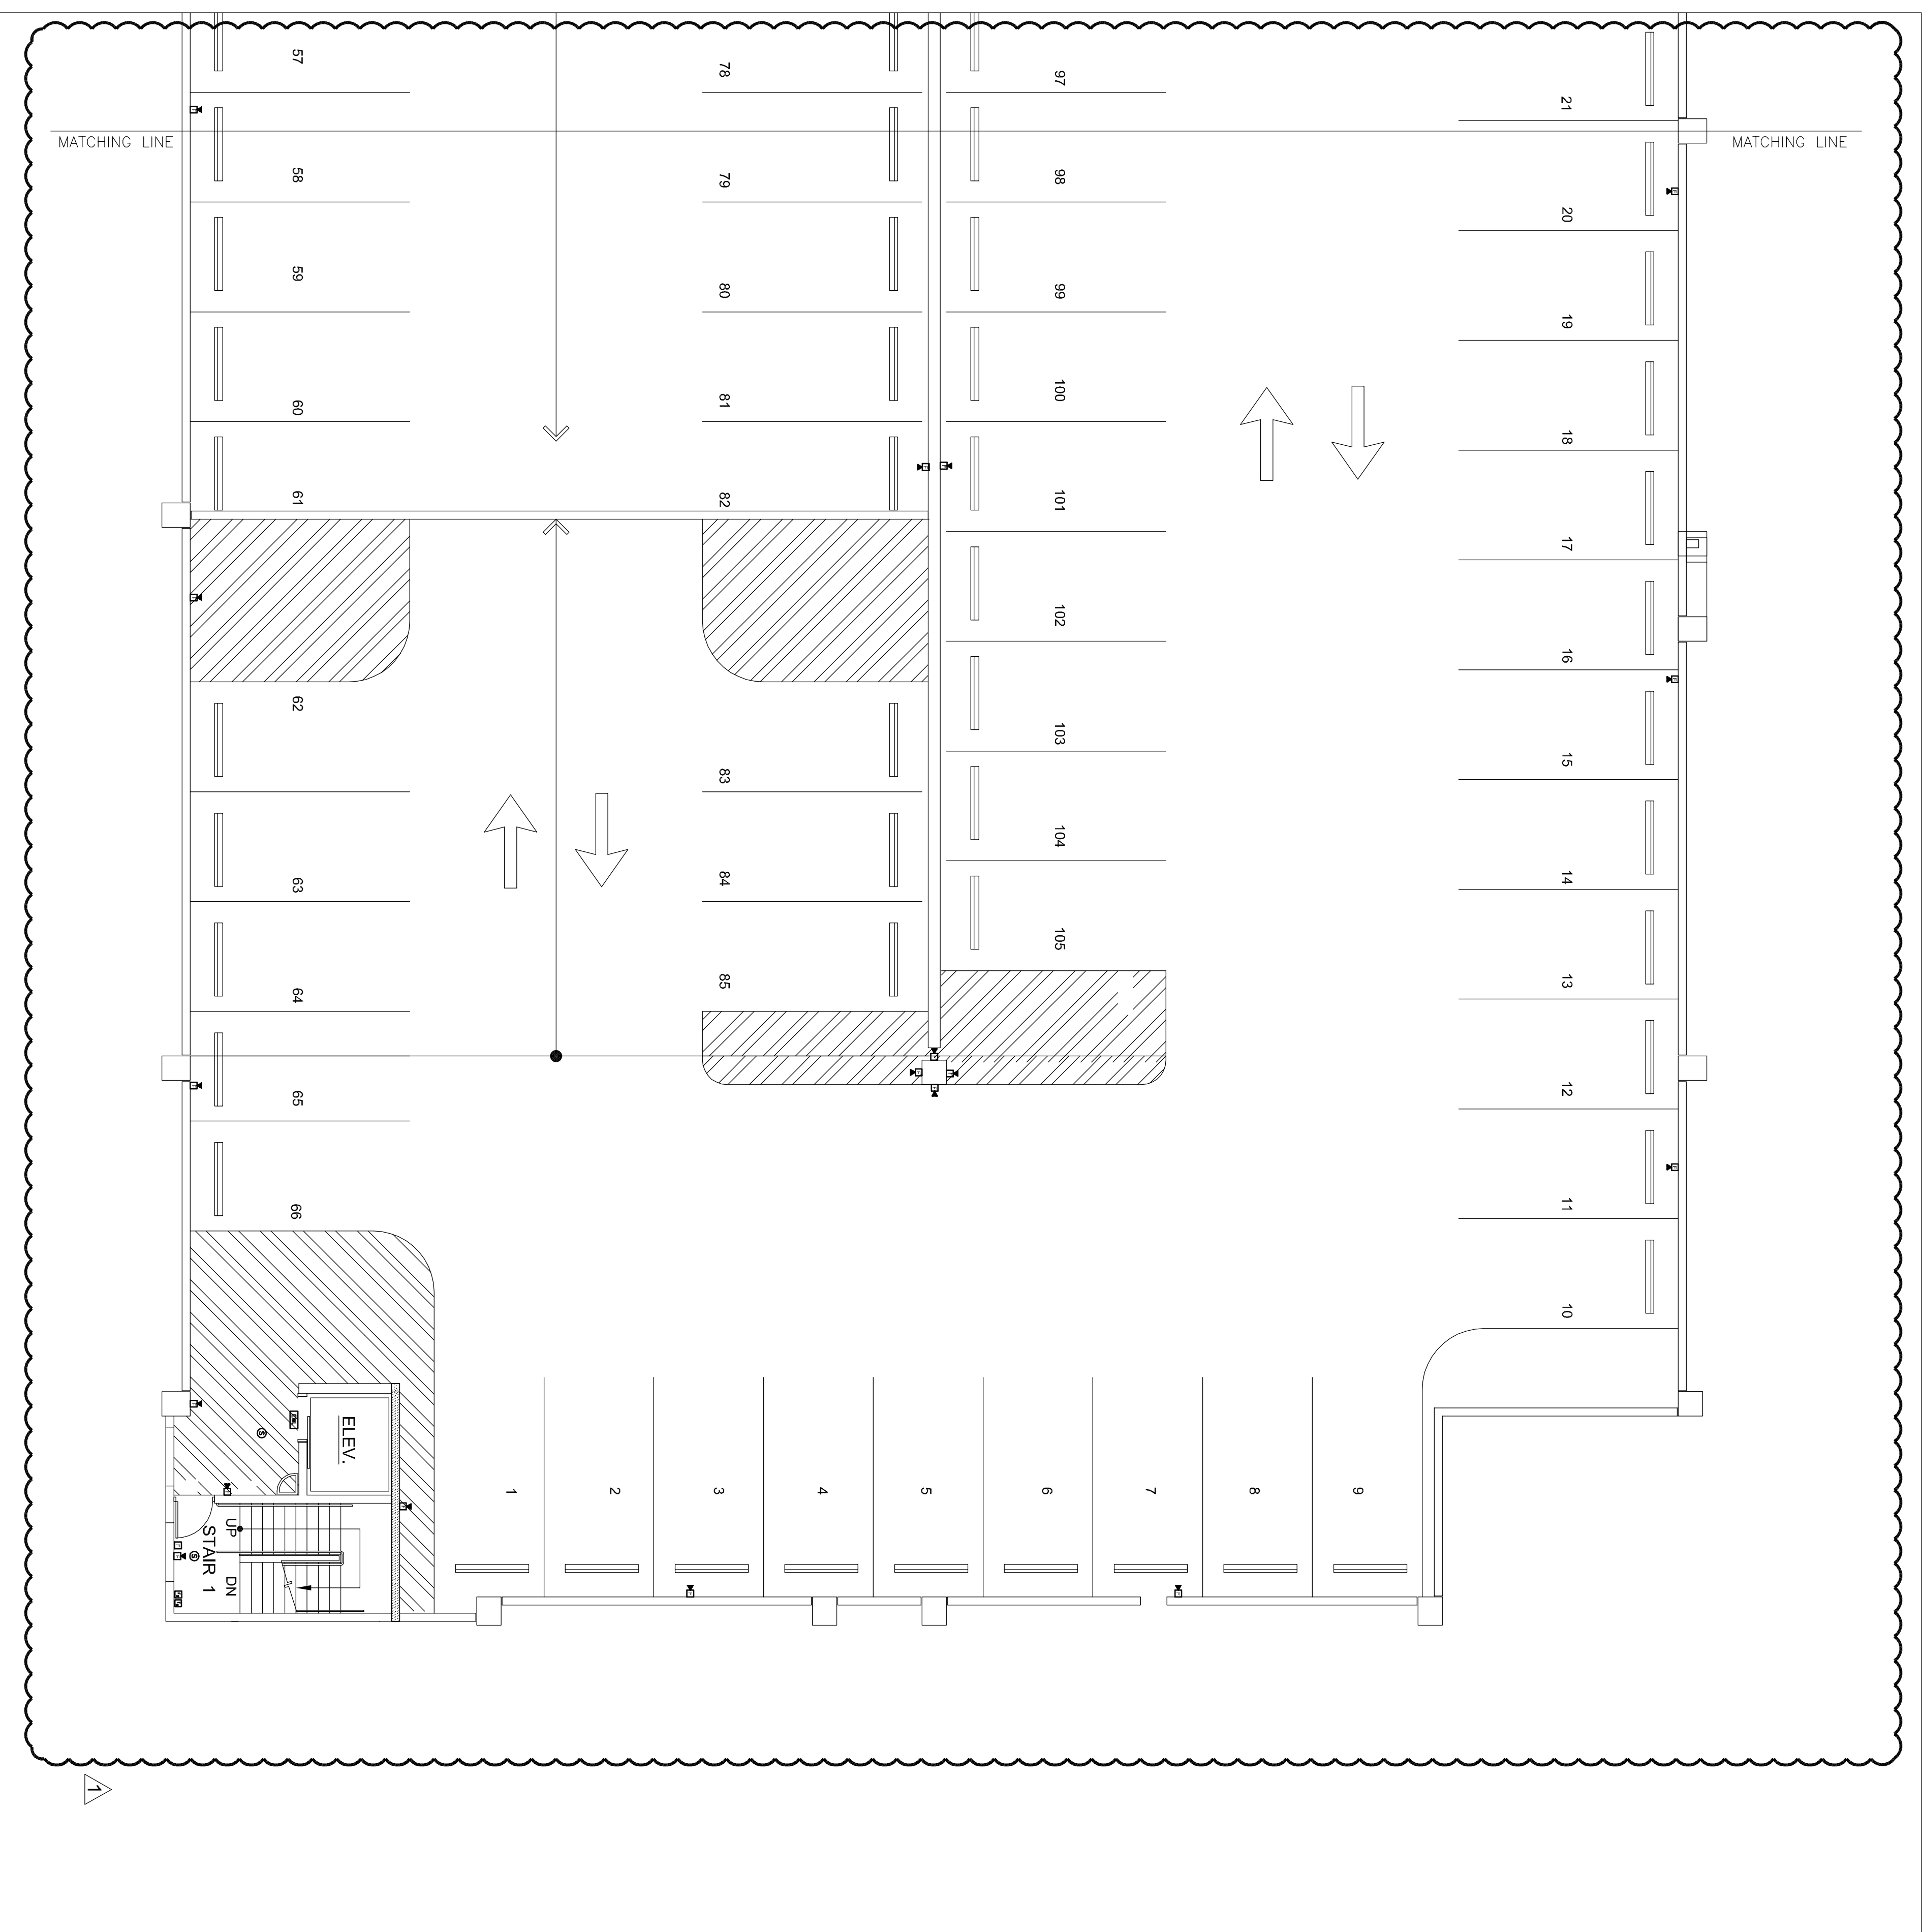

**ROOF DECK FIRE ALARM**  
 SCALE: 1/8" = 1'-0"

